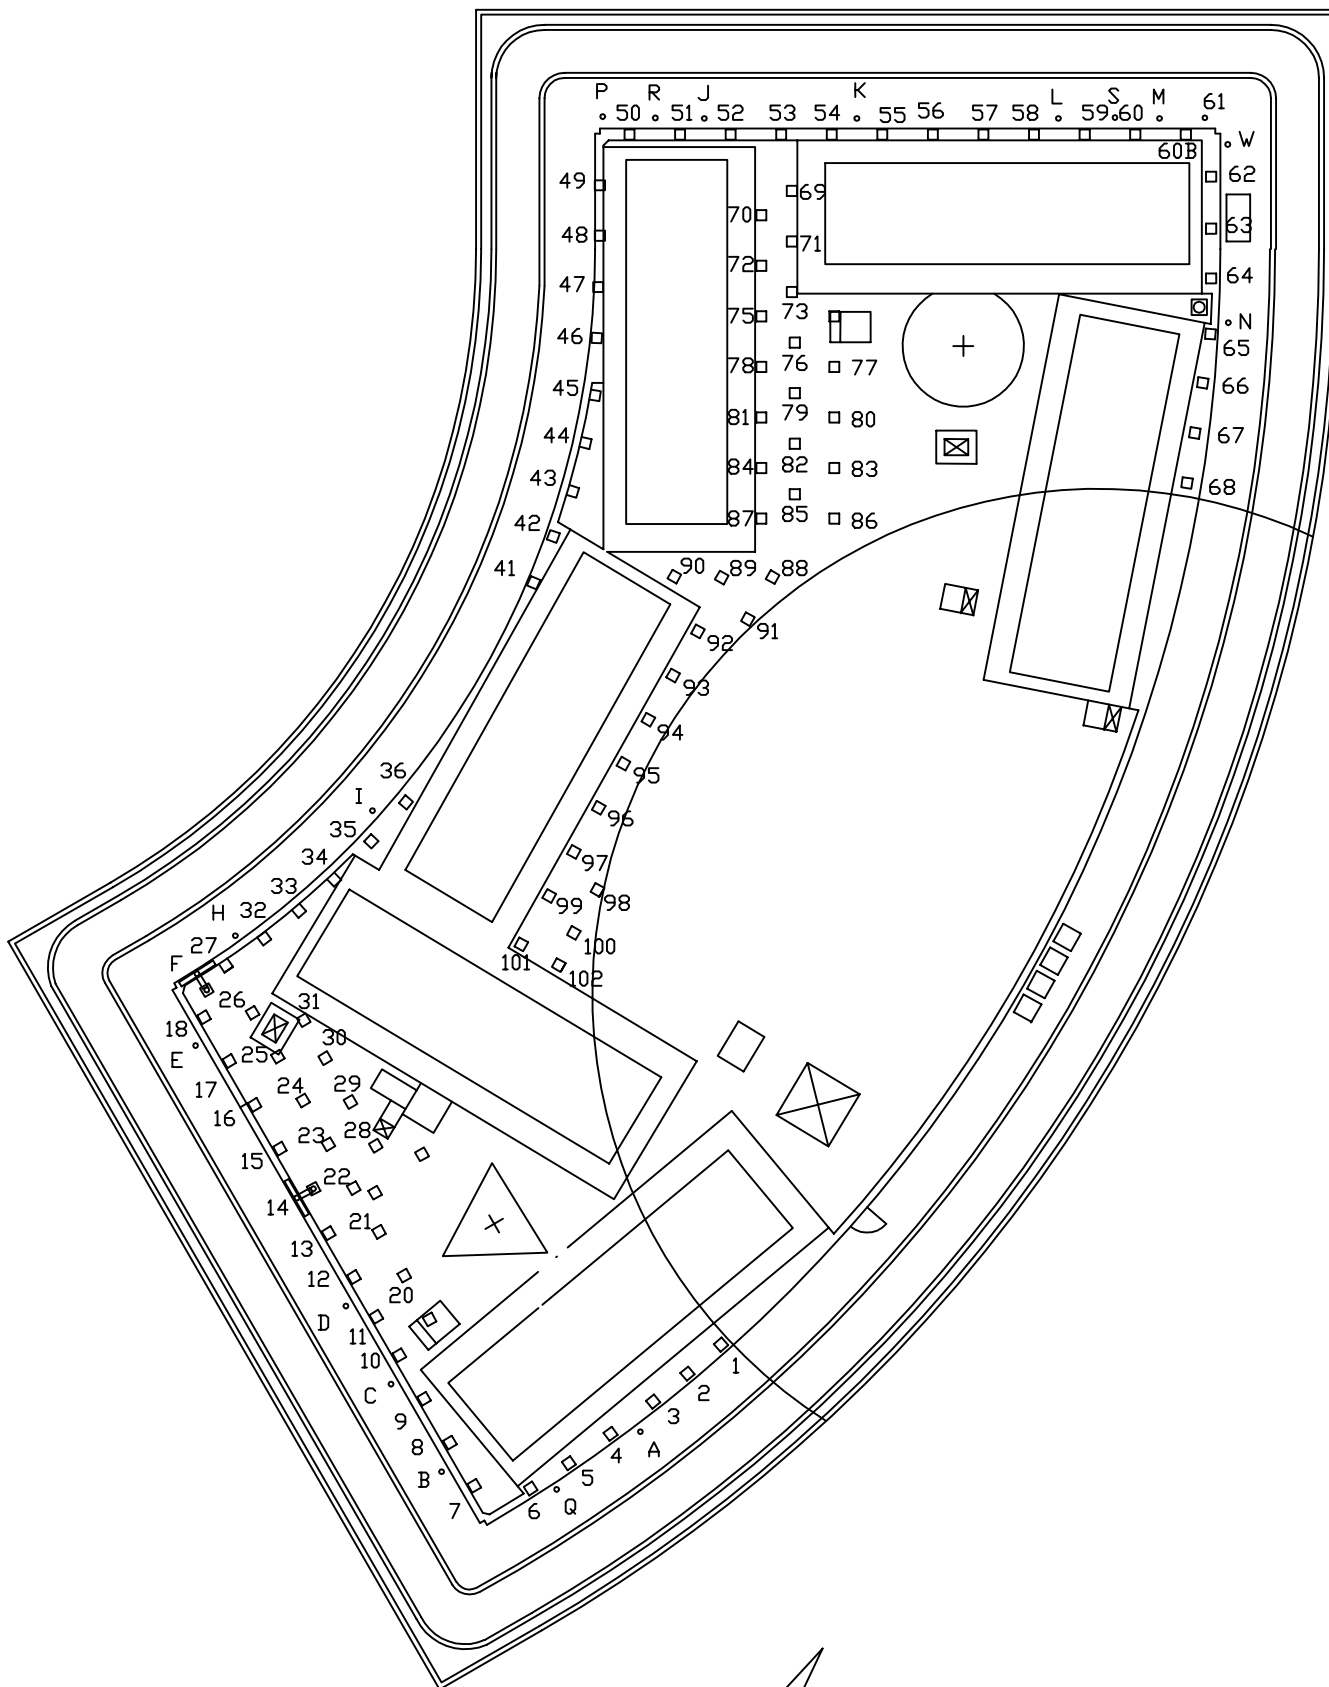


NOTE: THE FOLLOWING  
MOUNTS EXTEND TO  
THE WINDOW WASHER  
TRACK LEVEL

1, A, Q, B, C, D, E,  
33, 34, I, 41, 48, 49,  
P, R, J, K, L, M, S,  
61, W, 64, N, 66

**BROADCAST SERVICES, INC. 317-895-9050**

COLUMBIA CENTER, SEATTLE  
PENTHOUSE ROOF ANTENNA PLAN

APPR

DRAWING NO.

DATE

9901-073